

## SIDE CONTROL PUMPER #2549



### TECHNICAL SPECIFICATIONS

- Spartan FC-94 MFD Chassis with 10" Raised Roof
- Cummins L9 450 HP Diesel Engine
- Allison 3000 EVS Transmission
- Heavy Duty Stainless Steel Body with Stainless Steel Subframe
- Stainless Steel Side Control Pump Module with Stainless Steel Subframe
- Transverse Pump Module Compartment with Low Preconnects
- Two (2) Free Floating Hose Wells for 25' of 4" Hose, One (1) Each Side
- Hale DSD 1500 GPM Pump
- Trident 2-Location Air Primer
- FRC Pump Boss Pressure Governor Monitoring System
- FRC TankVision Water Tank Level Gauge with Three (3) Whelen Strip Lites
- Two (2) 6" Intakes, One (1) Each Side
- One (1) 5" Front Bumper Intake
- One (1) 2½" Gated Intake, Left Side
- Two (2) 2½" Discharge, Left Side and One (1) 2½" Discharge, Right Side
- One (1) 2½" Discharge, Rear Left Side
- One (1) 3" Discharge, Right Side adapted to 4" Storz
- One (1) 3" Discharge Dunnage Area with Elkhart Stinger Deck Gun with Extender
- Two (2) 1½" and One (1) 2½" Mattydale Preconnects, Deep Cut Single Lay
- One (1) Triple Air Bottle and One (1) Dual Air Bottle Wheel Well Compartments
- One (1) Fire Extinguisher Wheel Well Compartment
- ROM Painted Roll Up Doors
- Zico Electric Ladder Rack, Right Side
- Suction Hose Storage Under Tank "T" on the Right Side
- 1000 Gallon Poly Tank – Inverted L Shaped for Lower Hose Bed
- 12 Volt Electrical System with NFPA Compliant Warning Light Package
- Kussmaul Auto Charge 40LPC Battery Charger with Kussmaul 12 Volt Air Pump
- Kussmaul 20 Amp Super Auto-Eject 120V Shoreline Connection, Left Side of Cab
- Whelen LED Warning Light Package with Rear Arrow Stick
- Whelen 200W Siren and CPI 100W Speaker
- Federal Q2B Siren
- Two (2) FireTech HiViz 40" LED Scene Light Bars, One (1) Each Side
- Two (2) FireTech HiViz 8" LED Scene Light Bars, Rear One (1) Each Side
- One (1) FireTech HiViz 72" LED Brow Light
- Two (2) Whelen 900 Series LED Scene Lights, One (1) Each Side of the Cab
- Two (2) Whelen 900 Series LED Scene Lights, One (1) Each Side of the Pump Module
- One (1) 10' Attic Ladder, One (1) 16' Roof Ladder with Hooks, One (1) 28' 2-Section Ladder, and Two (2) 10' Lengths of 6" Hard Suction Hose
- 10'-2" Overall Height
- 33'-11" Overall Length
- 207" Wheelbase
- 153" Cab to Axle
- 21,500 FAWR
- 31,500 RAWR
- 53,000 GVWR






CUSTOMER APPROVAL SIGNATURE \_\_\_\_\_ DATE: \_\_\_\_\_

**FOX RIVER-0002**

IN THE EVENT THERE ARE DISCREPANCIES BETWEEN THE DRAWING AND THE SPECIFICATIONS, THE SPECIFICATIONS SHALL PREVAIL.

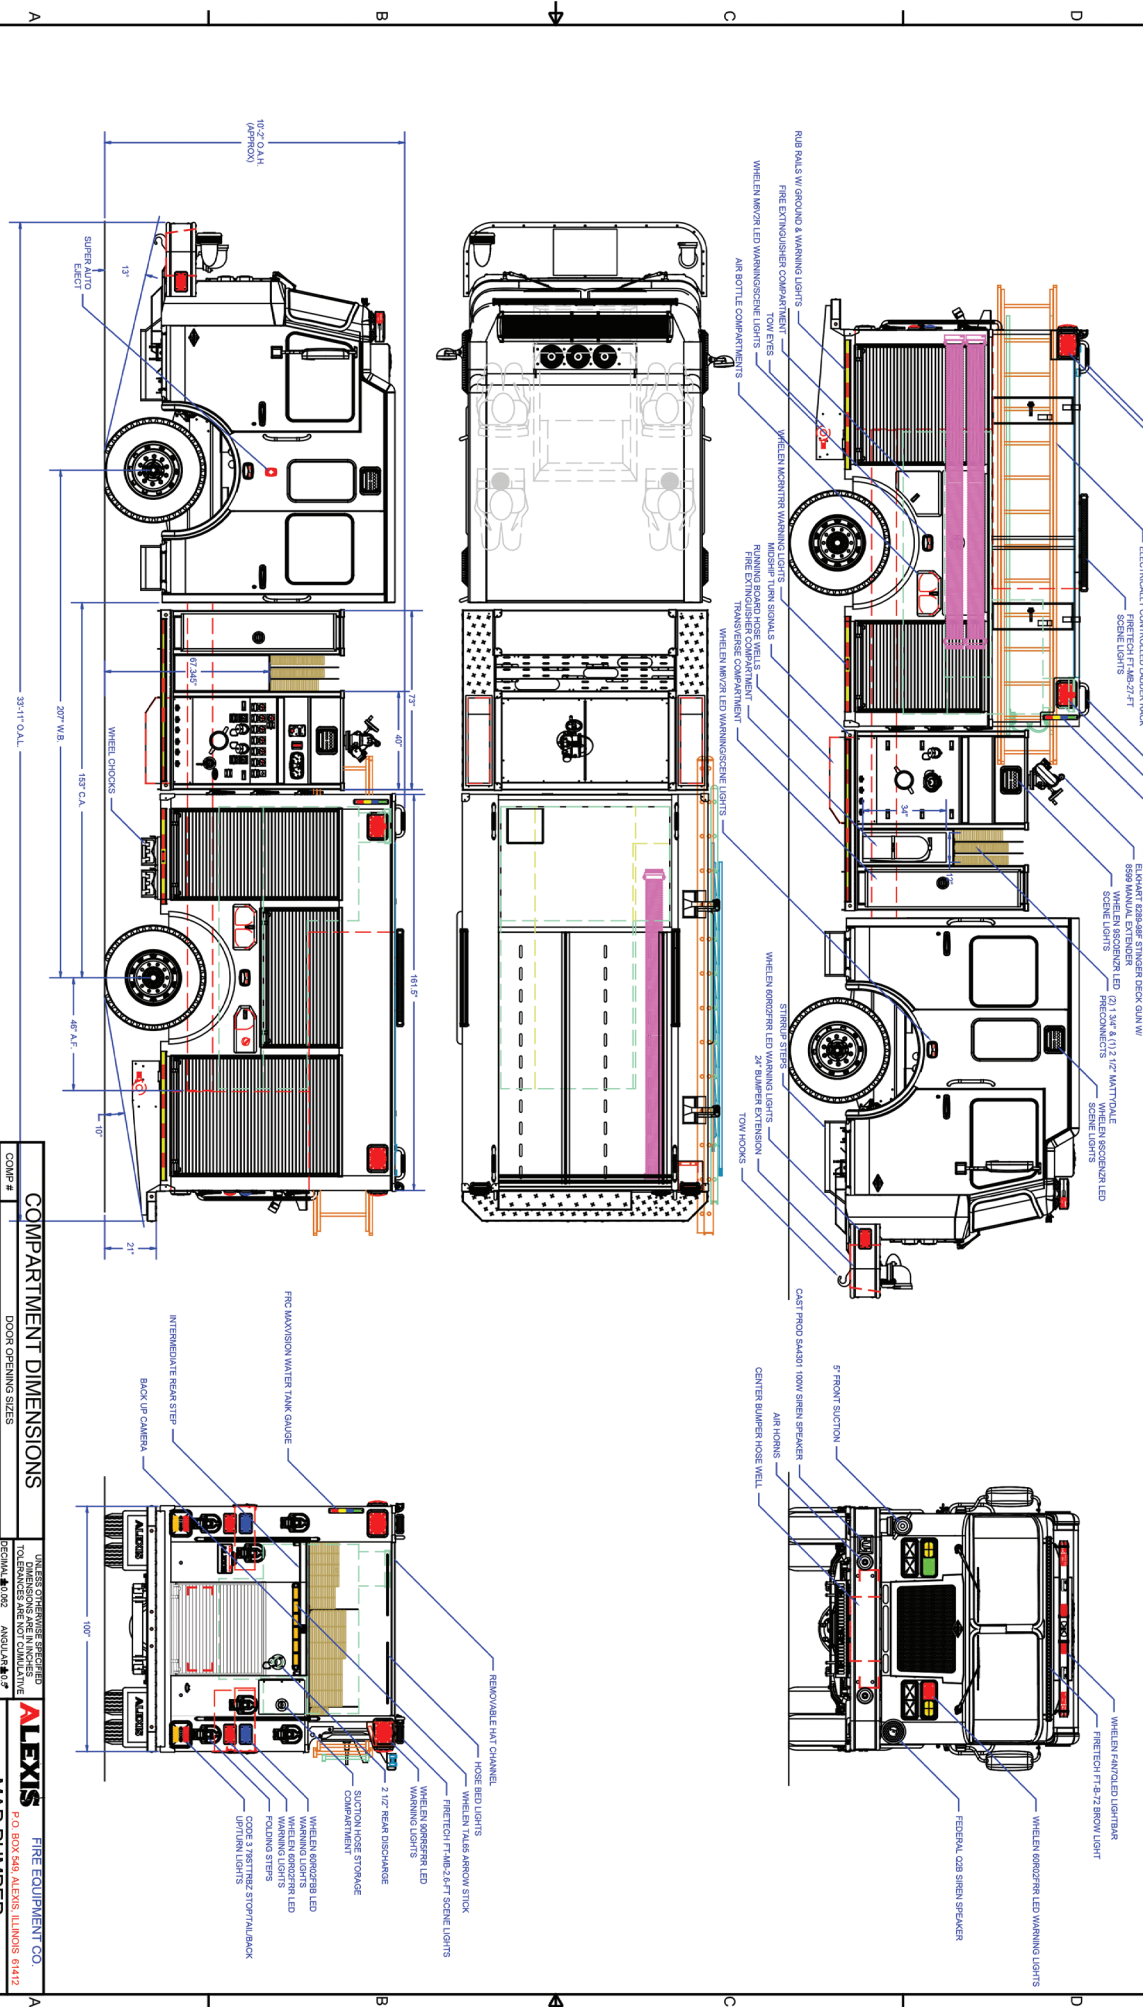

**COMPARTMENT DIMENSIONS**

COMP #	DOOR OPENING SIZES
L1	34" WIDE X 64" HIGH X 12'29" DEEP
L2	45" WIDE X 54" HIGH X 12'29" DEEP
L3	45" WIDE X 54" HIGH X 12'29" DEEP
R1	47" WIDE X 43" HIGH X 4'5" DEEP
R2	47" WIDE X 47" HIGH X 12'29" DEEP
R3	48" WIDE X 47" HIGH X 12'29" DEEP
REAR	39" WIDE X 33" HIGH X 38" DEEP

REV	DESCRIPTION	DATE	BY	CHKD	APP'D
01	DESIGN REVISION				
02	CHANGE DIMS 4 & 8	11/16/24	MTC		
03	AS BUILT CHANGES	2/22/24	MTC		
04	PLANT MOD UPDATE	11/23/23	MTC		

APPROVAL SIGNATURE	DATE
_____	_____

COMP #	L1	L2	L3	R1	R2	R3	REAR
	34" WIDE X 64" HIGH X 12'29" DEEP	45" WIDE X 54" HIGH X 12'29" DEEP	45" WIDE X 54" HIGH X 12'29" DEEP	47" WIDE X 43" HIGH X 4'5" DEEP	47" WIDE X 47" HIGH X 12'29" DEEP	48" WIDE X 47" HIGH X 12'29" DEEP	39" WIDE X 33" HIGH X 38" DEEP

UNLESS OTHERWISE SPECIFIED	FOX RIVER-0002	ANOU-A18-02
TOR BUNDLES ARE NOT INCLUDED	PRODUCTION #116	VERSION # 8.0
	DATE	9/17/23
	DESIGNED BY	M. TINKHAM
	CHECKED BY	9/17/23
	SCALE	D 1/2" = 1'
	CONTRACT #	2548
	SHEET	1 OF 2

10'2" O.A.H. (OVERHEAD)

13"

20" W/8"

33"-11" O.A.L.

46"

72"

48"

181" C.A.

48" A.F.

10"

21"

161.7"

100"

100"